


McMINN COUNTY, TENN.



THIS MAP WAS NOT PREPARED OR INTENDED FOR USE AS A REAL ESTATE TITLE MAP. THE RAILWAY COMPANY DOES NOT REPRESENT OR SUGGEST THAT THE PROPERTY LINES AND RIGHT-OF-WAY LINES SHOWN ON THE MAP ARE ACCURATE, OR THAT ANY OTHER INFORMATION ON THE MAP IS CORRECT. THE COMPANY DOES NOT REPRESENT THAT IT HAS CHECKED THIS MAP FOR ACCURACY.

COILE, TENN.

TRACK NOS REFER TO I.C.C. LIST NOS

RIGHT-OF-WAY AND TRACK MAP
SOUTHERN RAILWAY COMPANY
Operated by the
SOUTHERN RAILWAY COMPANY

KNOXVILLE DIVISION

STATION 3046+90.4 TO STATION 3258+10.4

SCALE 1"=400 FT DECEMBER 31, 1927.

Office of Special Engineer
Washington, D.C.

054-028

STATIONING REFERS TO I.C.C. INVENTORY CHAINAGE-1916

V.64
15

Tracks corrected to Dec. 31, 1927